




บริษัท แหน็ค ส. เจริญกิจ จำกัด  
KNACK S. CHAREONKIJ CO.,LTD.

# FLOOR DRAIN


MODEL : 1000 S (สำหรับท่อ PVC ขนาด 2"-3")

ISO 9001

BUREAU VERITAS  
Certification

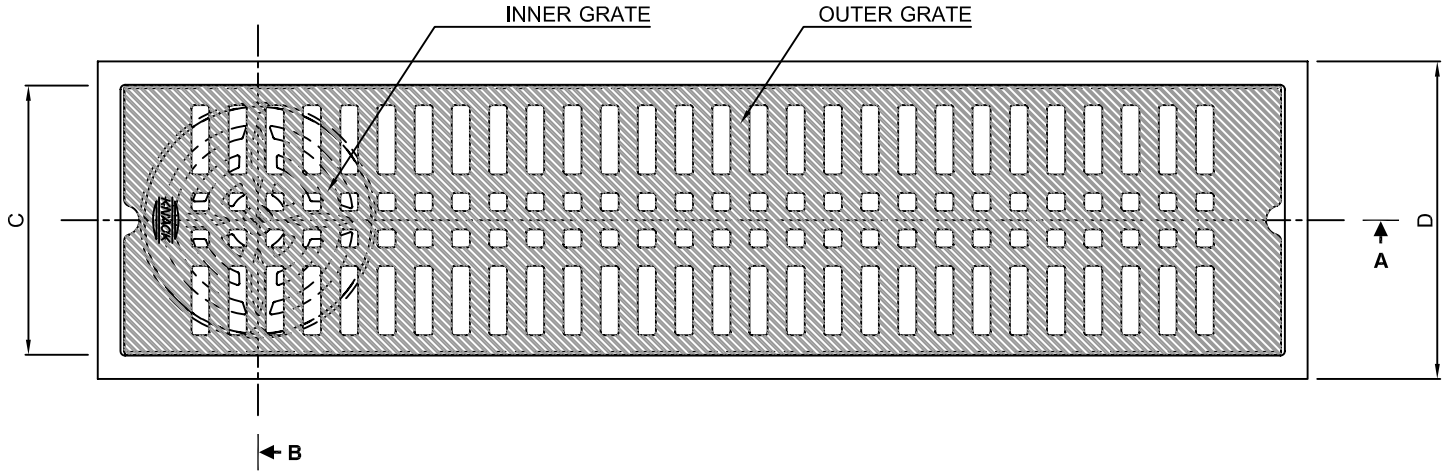

TOP VIEW

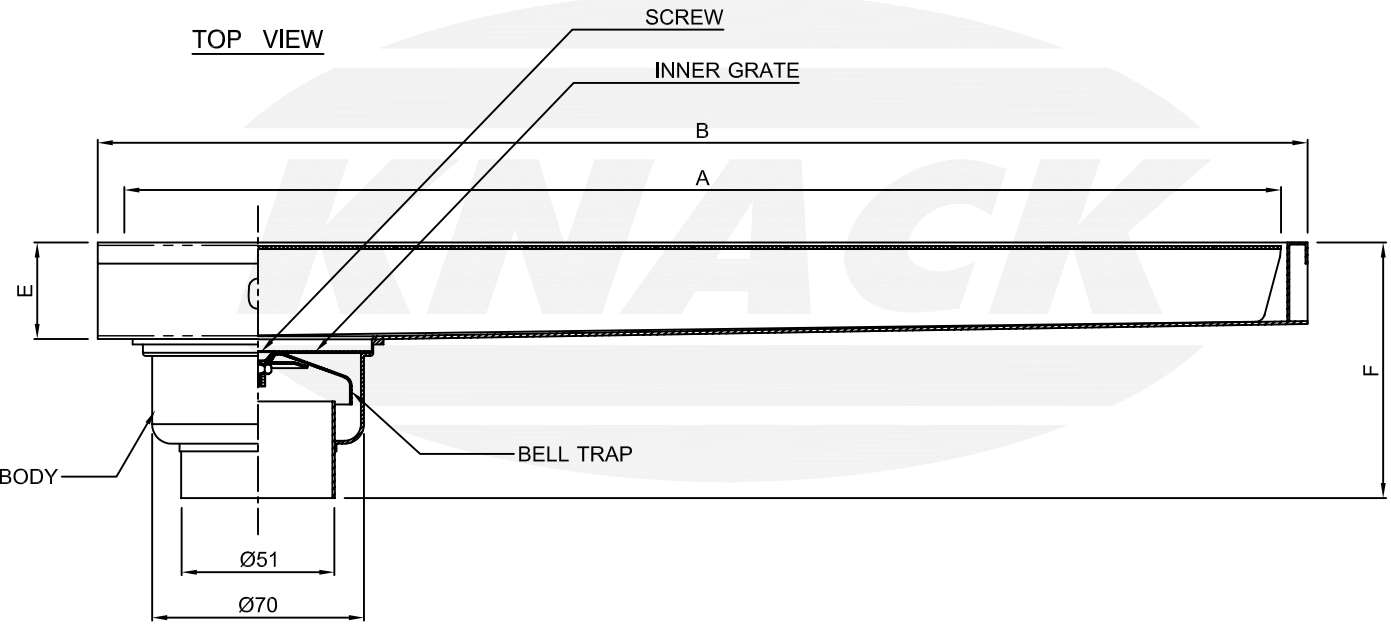

SECTION A - B

MODEL	A	B	C	D	E	F
1000 Sx40 cm.	382	400	89	105	32	84
1000 Sx60 cm.	582	600	89	105	32	84
1000 Sx80 cm.	782	800	89	105	32	84

CUSTOMER		N/A				PROJECT		N/A	
DRAWN	CH.WORAWIT	DATE	8 / 07 / 57	REV.	00	RANGE (MM.)		TOLERRANCES CHECK	
DWG.No.	0807572-D1	WORKTYPE	MTO	SCALE	N/A			CASTING (MM.)	MACHING (MM.)
DIMENSION IN MM.						0 - 99	± 1	± 0.5	
MATERIAL						100 - 149	± 2	± 0.8	
STAINLESS STEEL GRADE 18-8						150 - 499	± 3	± 1	
FINISHING						500 - 999	± 6	± 2	
-						1000 - UPPER	± 8	± 3	