




บริษัท แหน็ค ส. เจริญกิจ จำกัด
KNACK S. CHAREONKIJ CO.,LTD.

FLOOR DRAIN

MODEL : 312 S (สำหรับท่อ PVC ขนาด 2"-3")

ISO 9001

BUREAU VERITAS
Certification

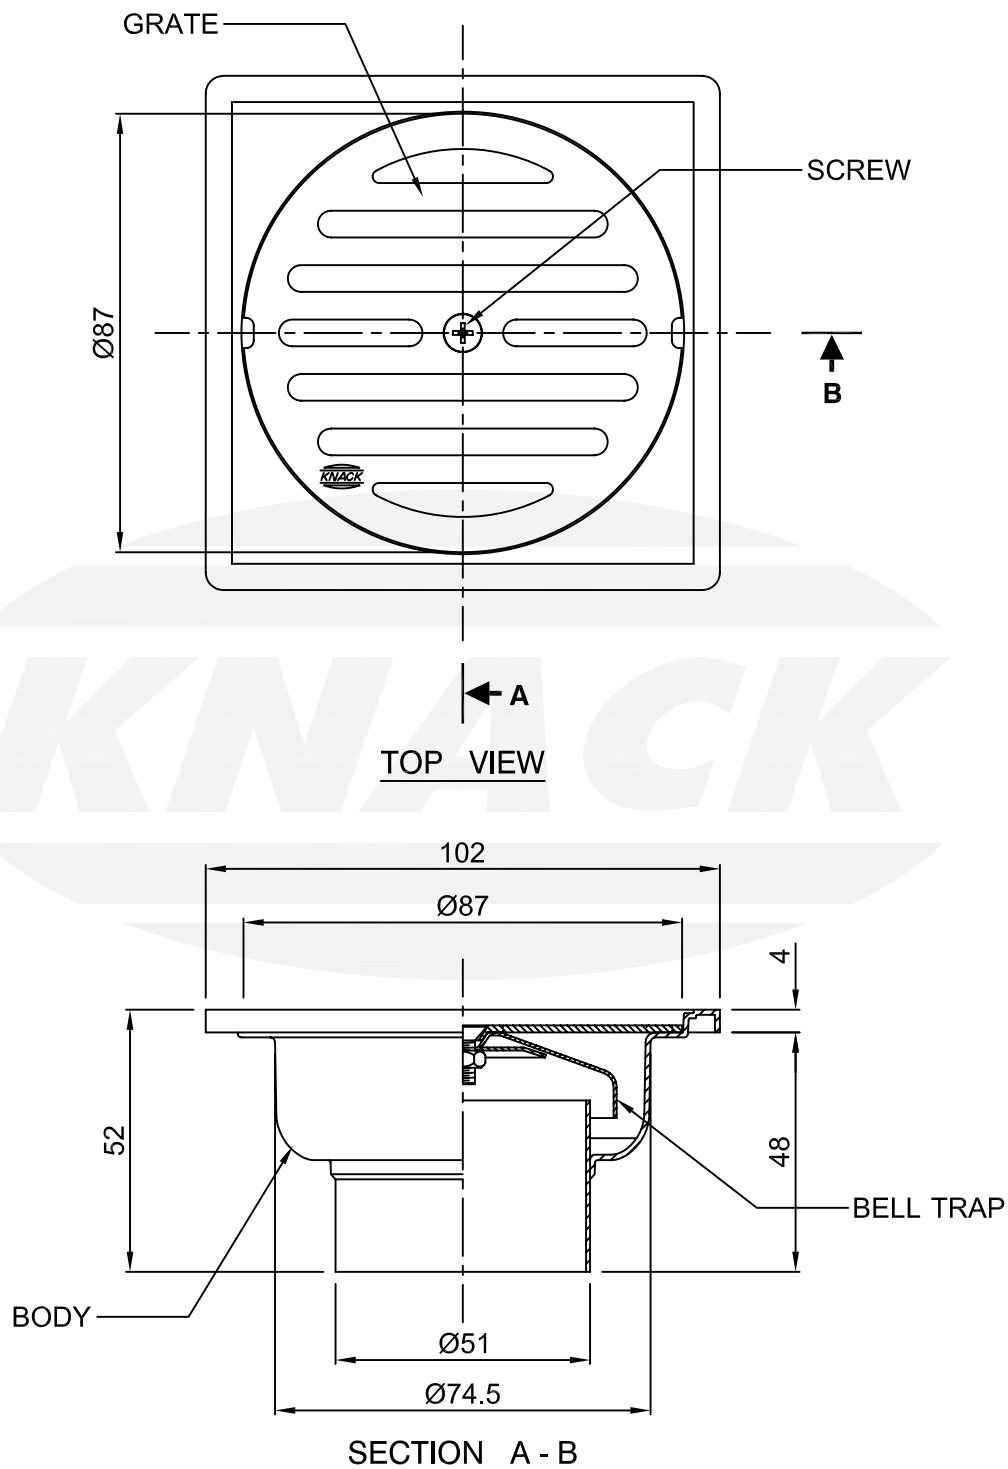

CUSTOMER		N/A					PROJECT	N/A		
DRAWN	CH.WORAWIT	DATE	26 / 10 / 55	REV.	00	RANGE (MM.)	TOLERRANCES CHECK			
DWG.No.	2610552-D1	WORKTYPE	MTO	SCALE	1 : 1.5		CASTING (MM.)		MACHING (MM.)	
DIMENSION IN MM.						0 - 99	± 1	± 0.5		
MATERIAL						100 - 149	± 2	± 0.8		
STAINLESS STEEL GRADE 18-8						150 - 499	± 3	± 1		
FINISHING						500 - 999	± 6	± 2		
-						1000 - UPPER	± 8	± 3		